


1マス5寸、12マスで1間

UH #71 #72 #63 #22

LH #73 #59 #22 #40


20 19 18 17 20 19 18 17 20 19 18 17 16 15 14 13 16 15 14 13 16 15 14 13 12 11 10 9 12 11 10 9 12 11 10 9 8 7 6 5 8 7 6 5 8 7 6 5 4 3 2 1 4 3 2 1

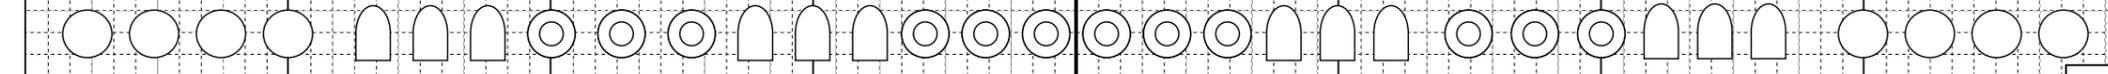

3-sus

バトン間口は4間半


20 19 18 17 20 19 18 17 20 19 18 17 16 15 14 13 16 15 14 13 16 15 14 13 12 11 10 9 12 11 10 9 12 11 10 9 8 7 6 5 8 7 6 5 8 7 6 5 4 3 2 1 4 3 2 1

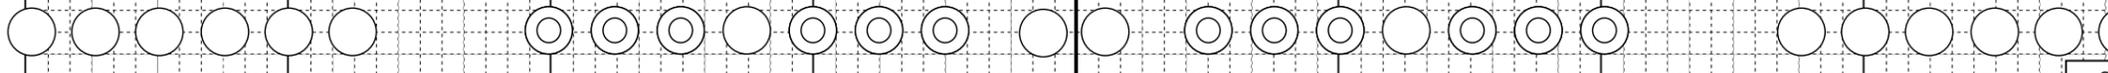

2-sus

バトン間口は4間半


20 19 18 17 20 19 18 17 20 19 18 17 16 15 14 13 16 15 14 13 16 15 14 13 12 11 10 9 12 11 10 9 12 11 10 9 8 7 6 5 8 7 6 5 8 7 6 5 4 3 2 1 4 3 2 1

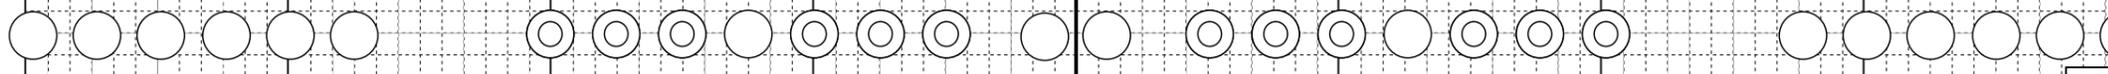

1-sus

バトン間口は4間半


12 11 10 9 12 11 10 9 12 11 10 9 8 7 6 5 8 7 6 5 8 7 6 5 4 3 2 1 4 3 2 1 4 3 2 1

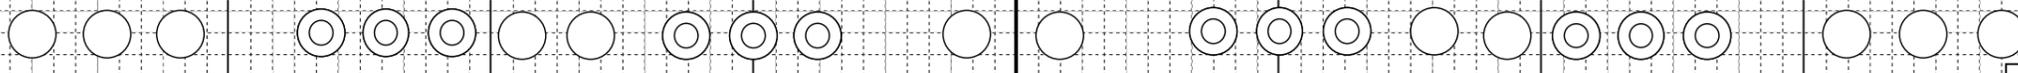

Pro-sus

バトン間口は4間


高 4 3 2 1 低

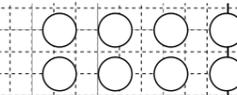

TOR

12 11 10 9 8 7 6 5 4 3 2 1

高 7 5 3 1 低

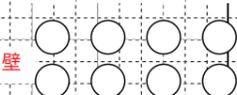

FR

1CL

壁 8 6 4 2



2CL (1.5kw, 8インチ)

TOR、FRは上下対称

TOR、FR、1CL、2CLは1回路2台

日野市民会館 ひの煉瓦ホール 大ホール

回路取り口配置図

